

FOR COMPLETE RIGHT OF WAY AND ACCURATE ACCESS DATA,  
SEE RIGHT OF WAY RECORD MAPS AT DISTRICT OFFICE.



DIST	COUNTY	ROUTE	KILOMETER POST TOTAL PROJECT	SHEET No	TOTAL SHEETS
01	Men	20	RO.4/3.9		

REGISTERED CIVIL ENGINEER  
00-00-00

PLANS APPROVAL DATE


00  
00  
00

CIVIL

STATE OF CALIFORNIA

The State of California or its officers or agents shall not be responsible for the accuracy or completeness of electronic copies of this plan sheet.

Caltrans now has a web site! To get to the web site, go to: <http://www.dot.ca.gov>

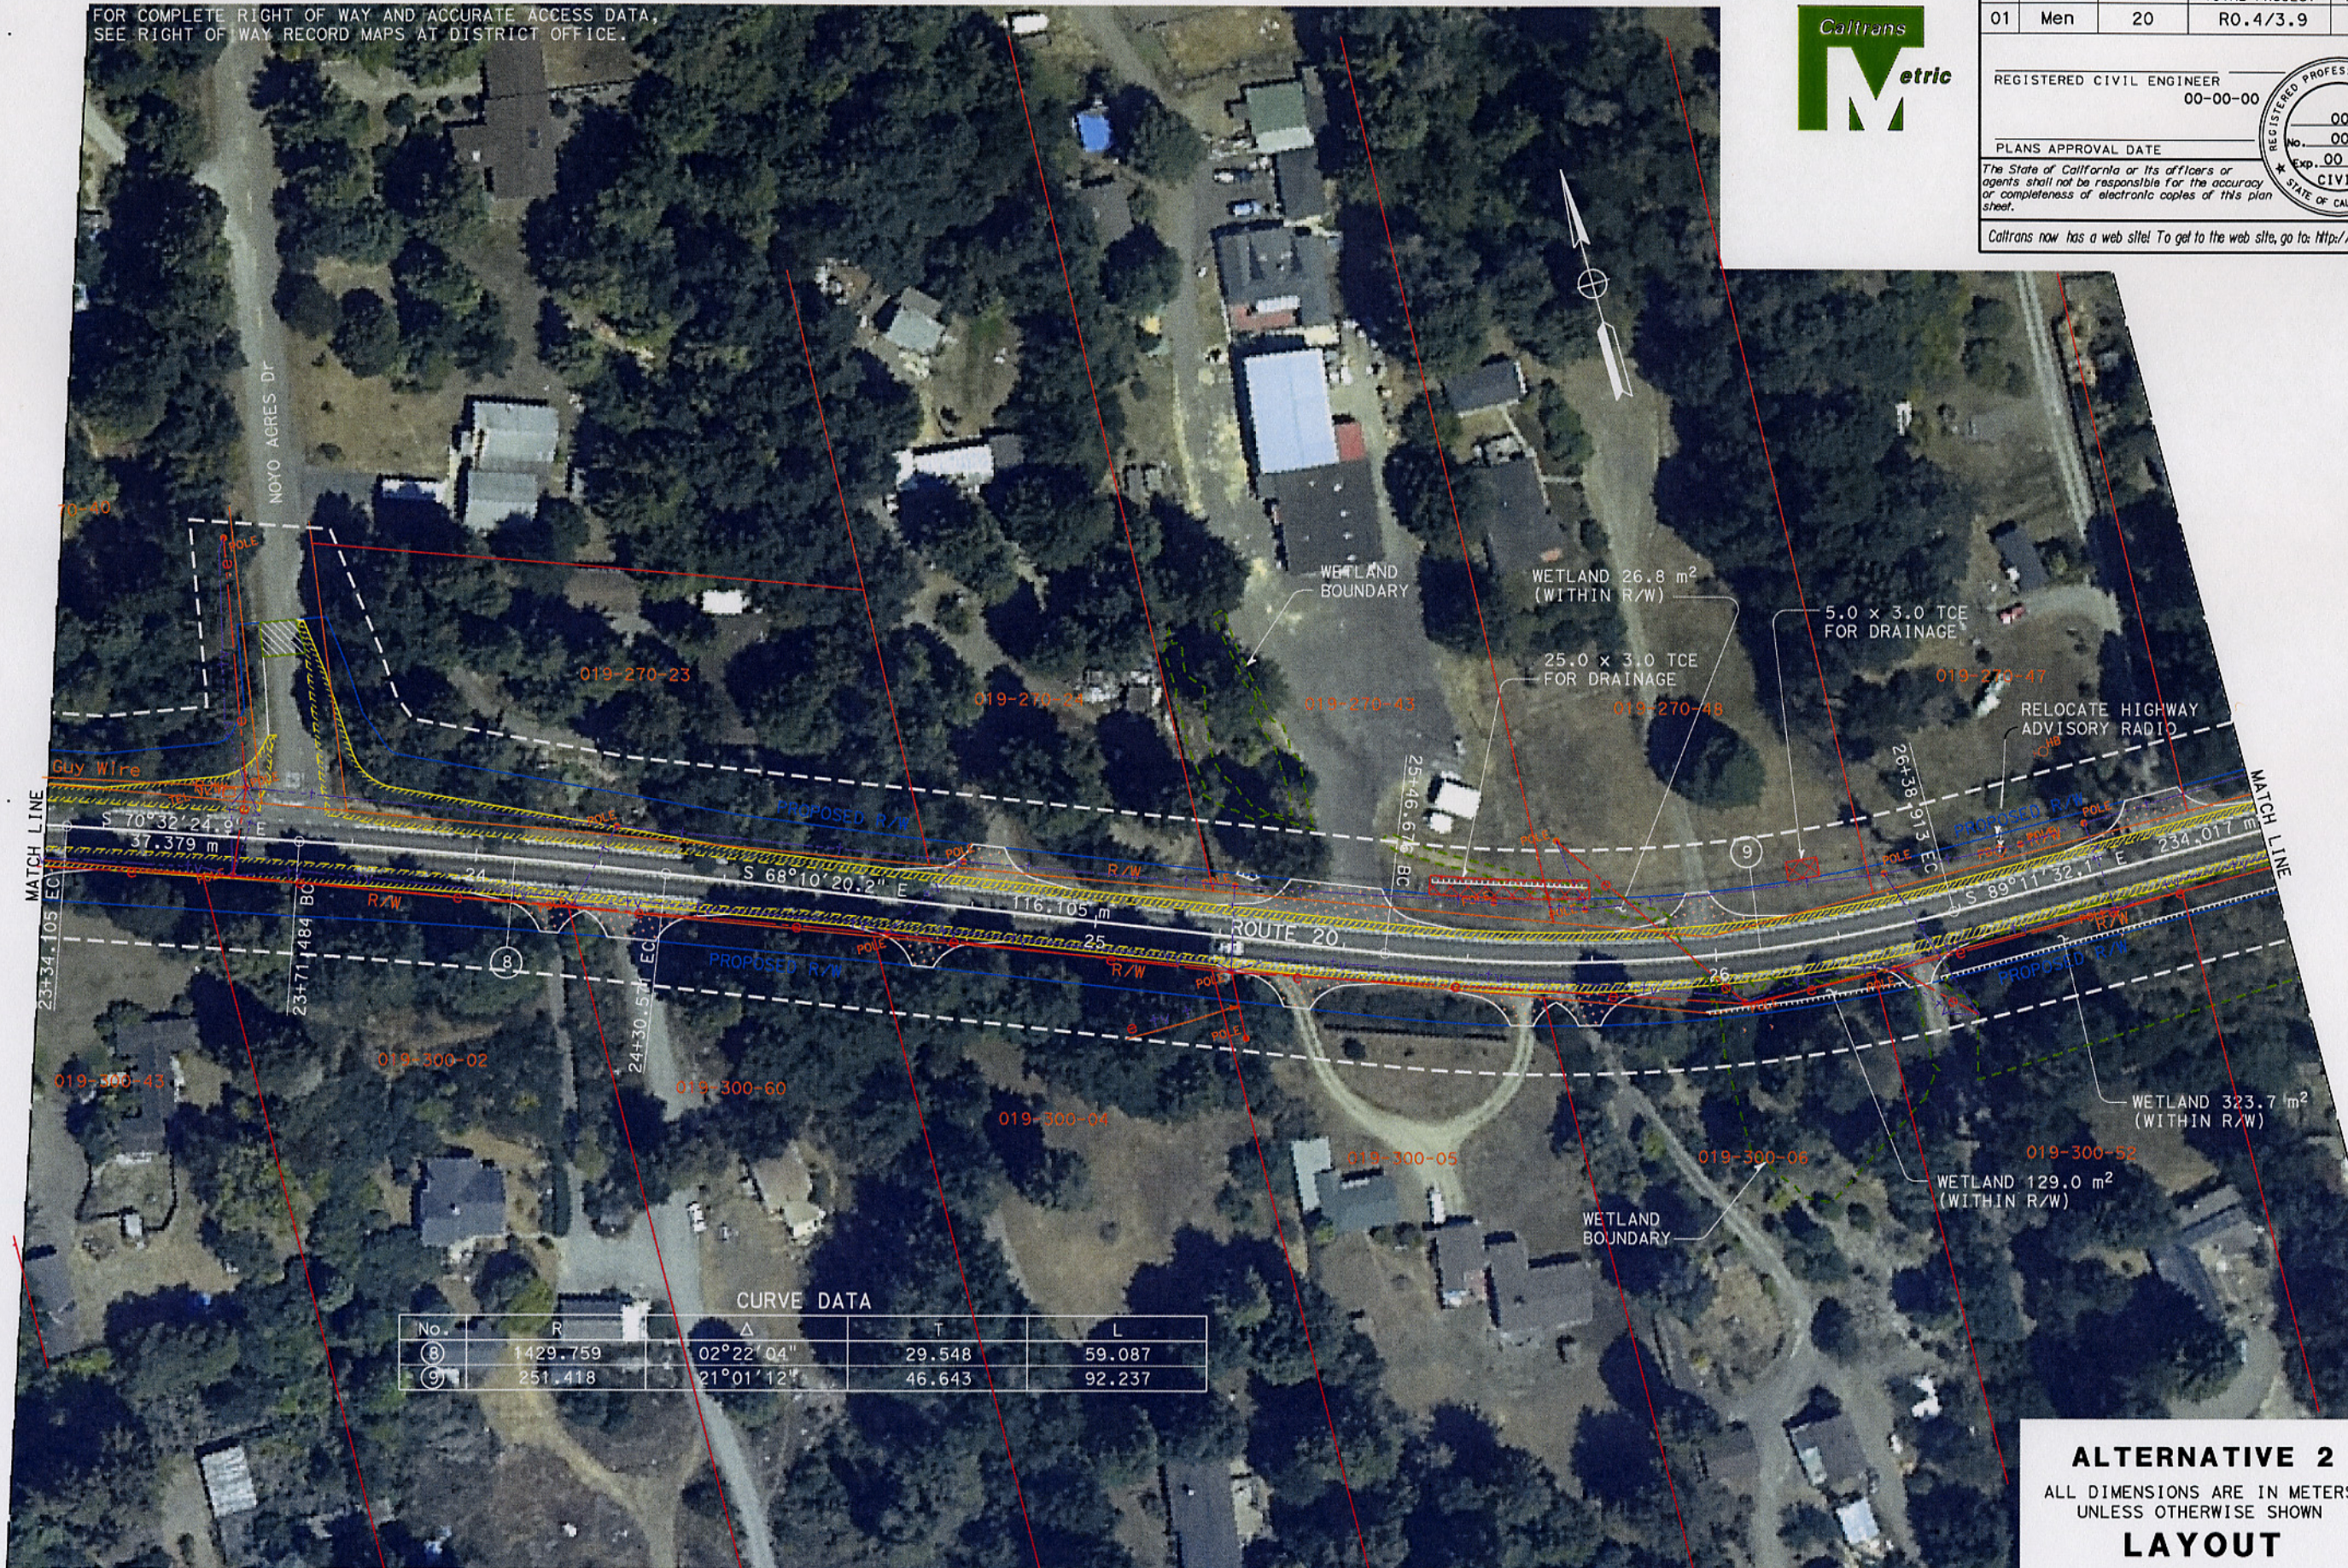

CURVE DATA				
No.	R	Δ	T	L
(8)	1429.759	02°22'04"	29.548	59.087
(9)	251.418	21°01'12"	46.643	92.237

**ALTERNATIVE 2**  
ALL DIMENSIONS ARE IN METERS  
UNLESS OTHERWISE SHOWN  
**LAYOUT**  
SCALE 1:500